


FLOW DIAGRAM

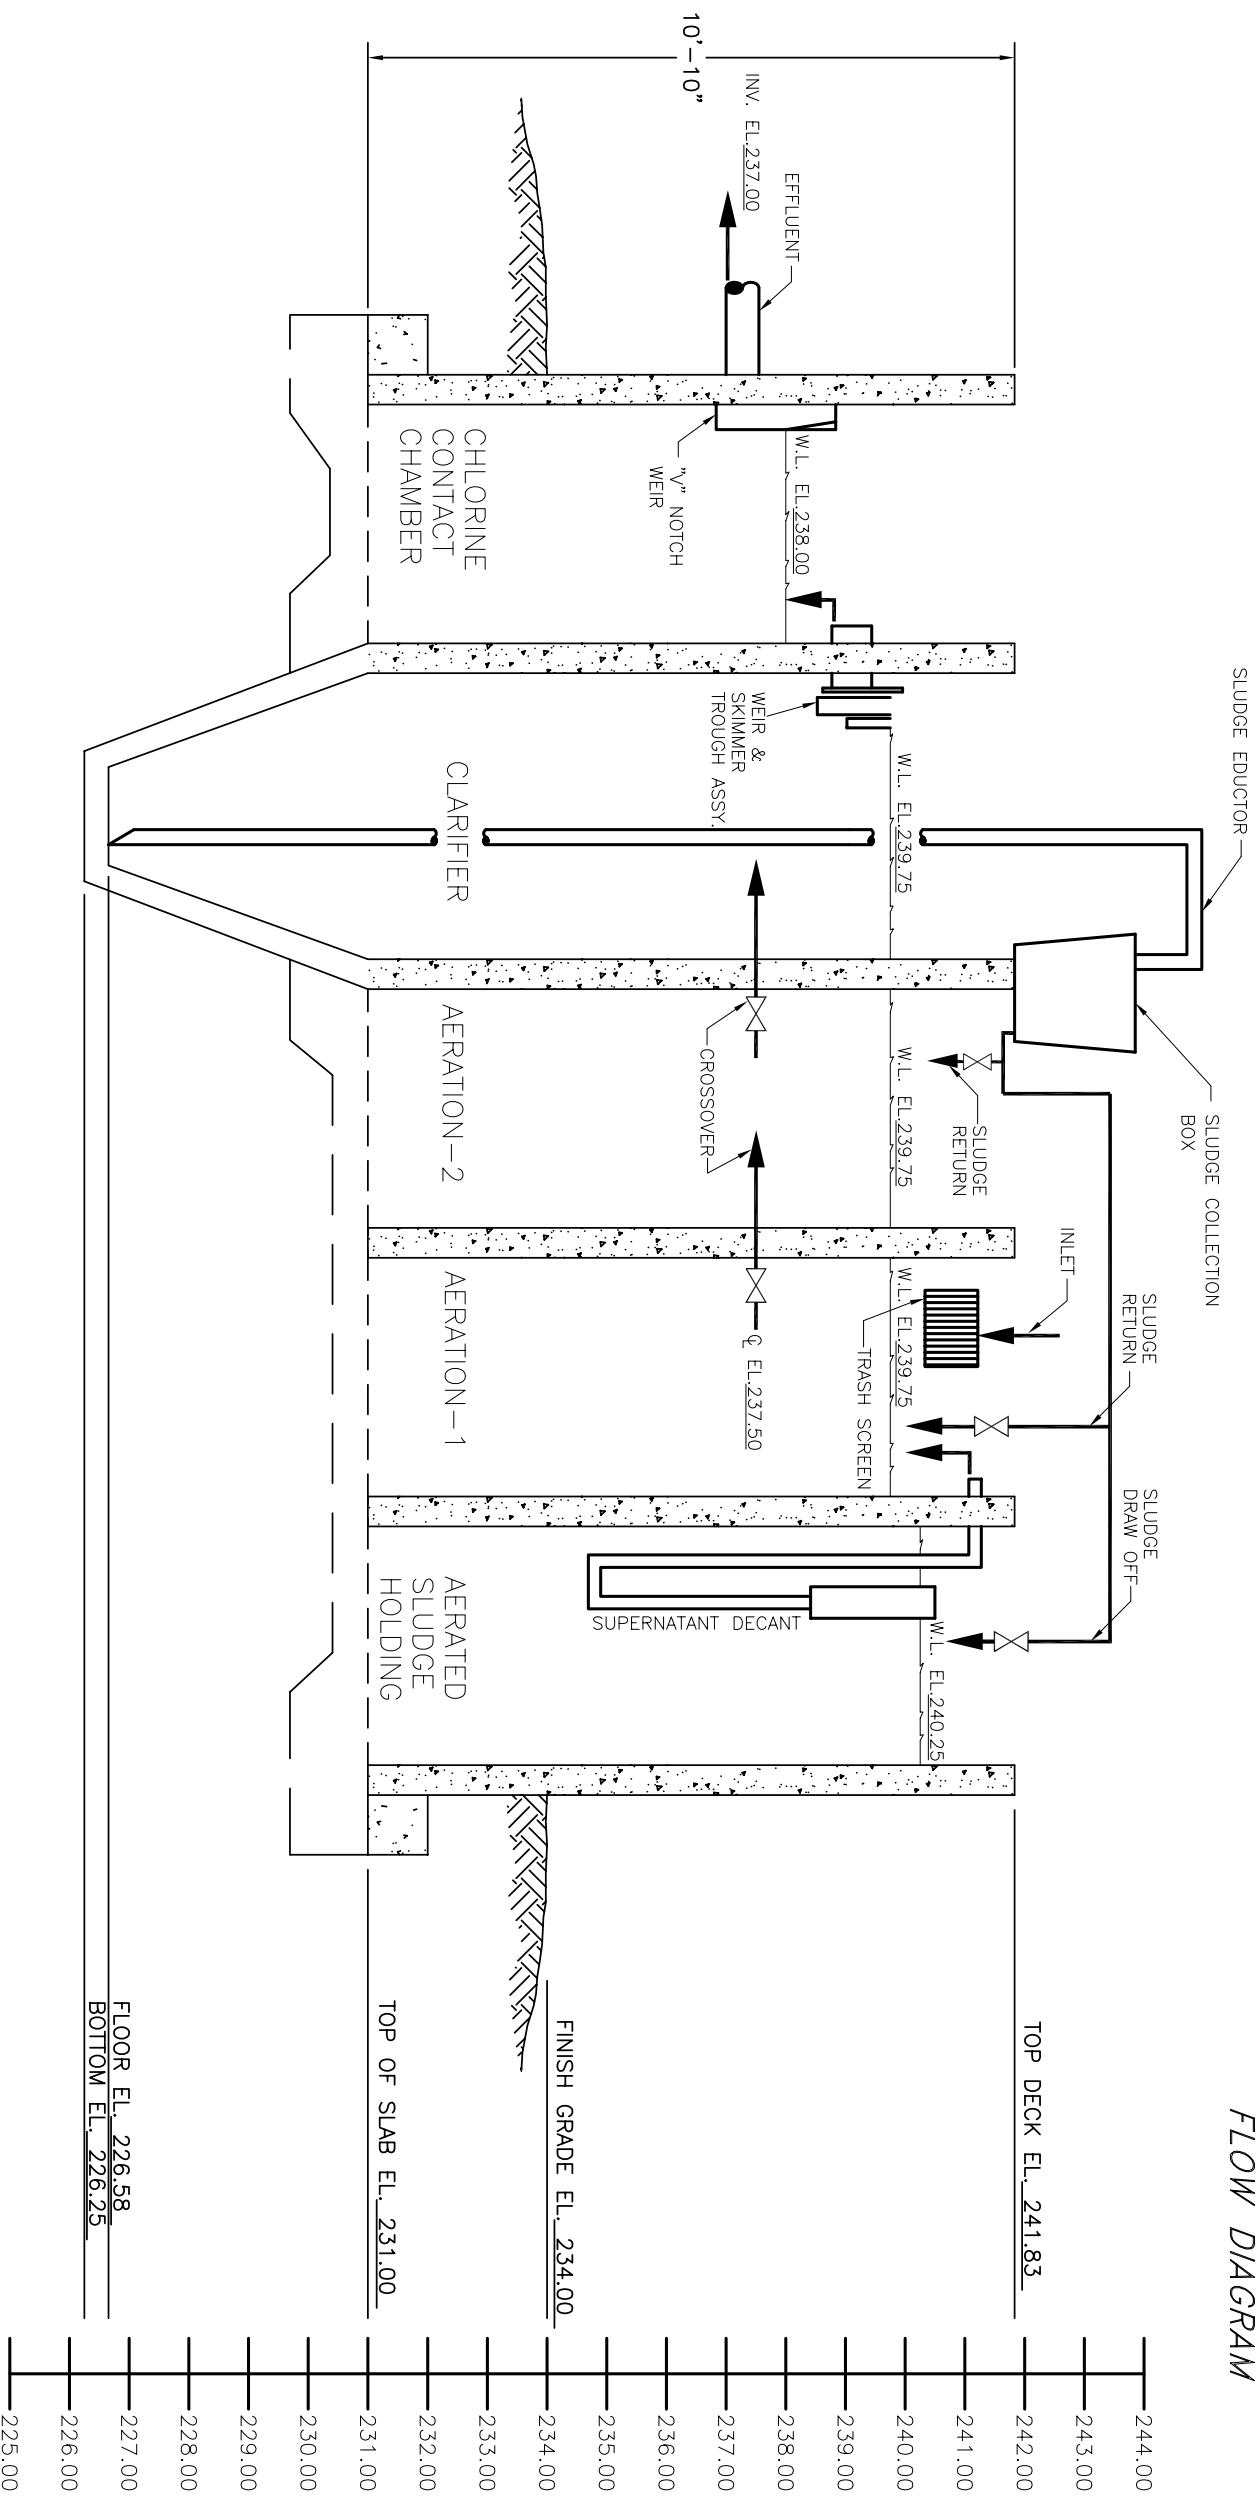

FLOOR EL. 226.58
BOTTOM EL. 226.25